


Bad Tölz - Ludwig-Thoma-Straße 38  
HAUS 3  
ANSICHT

WoFI 277,09 m<sup>2</sup>

16.12.2013 M 1:100

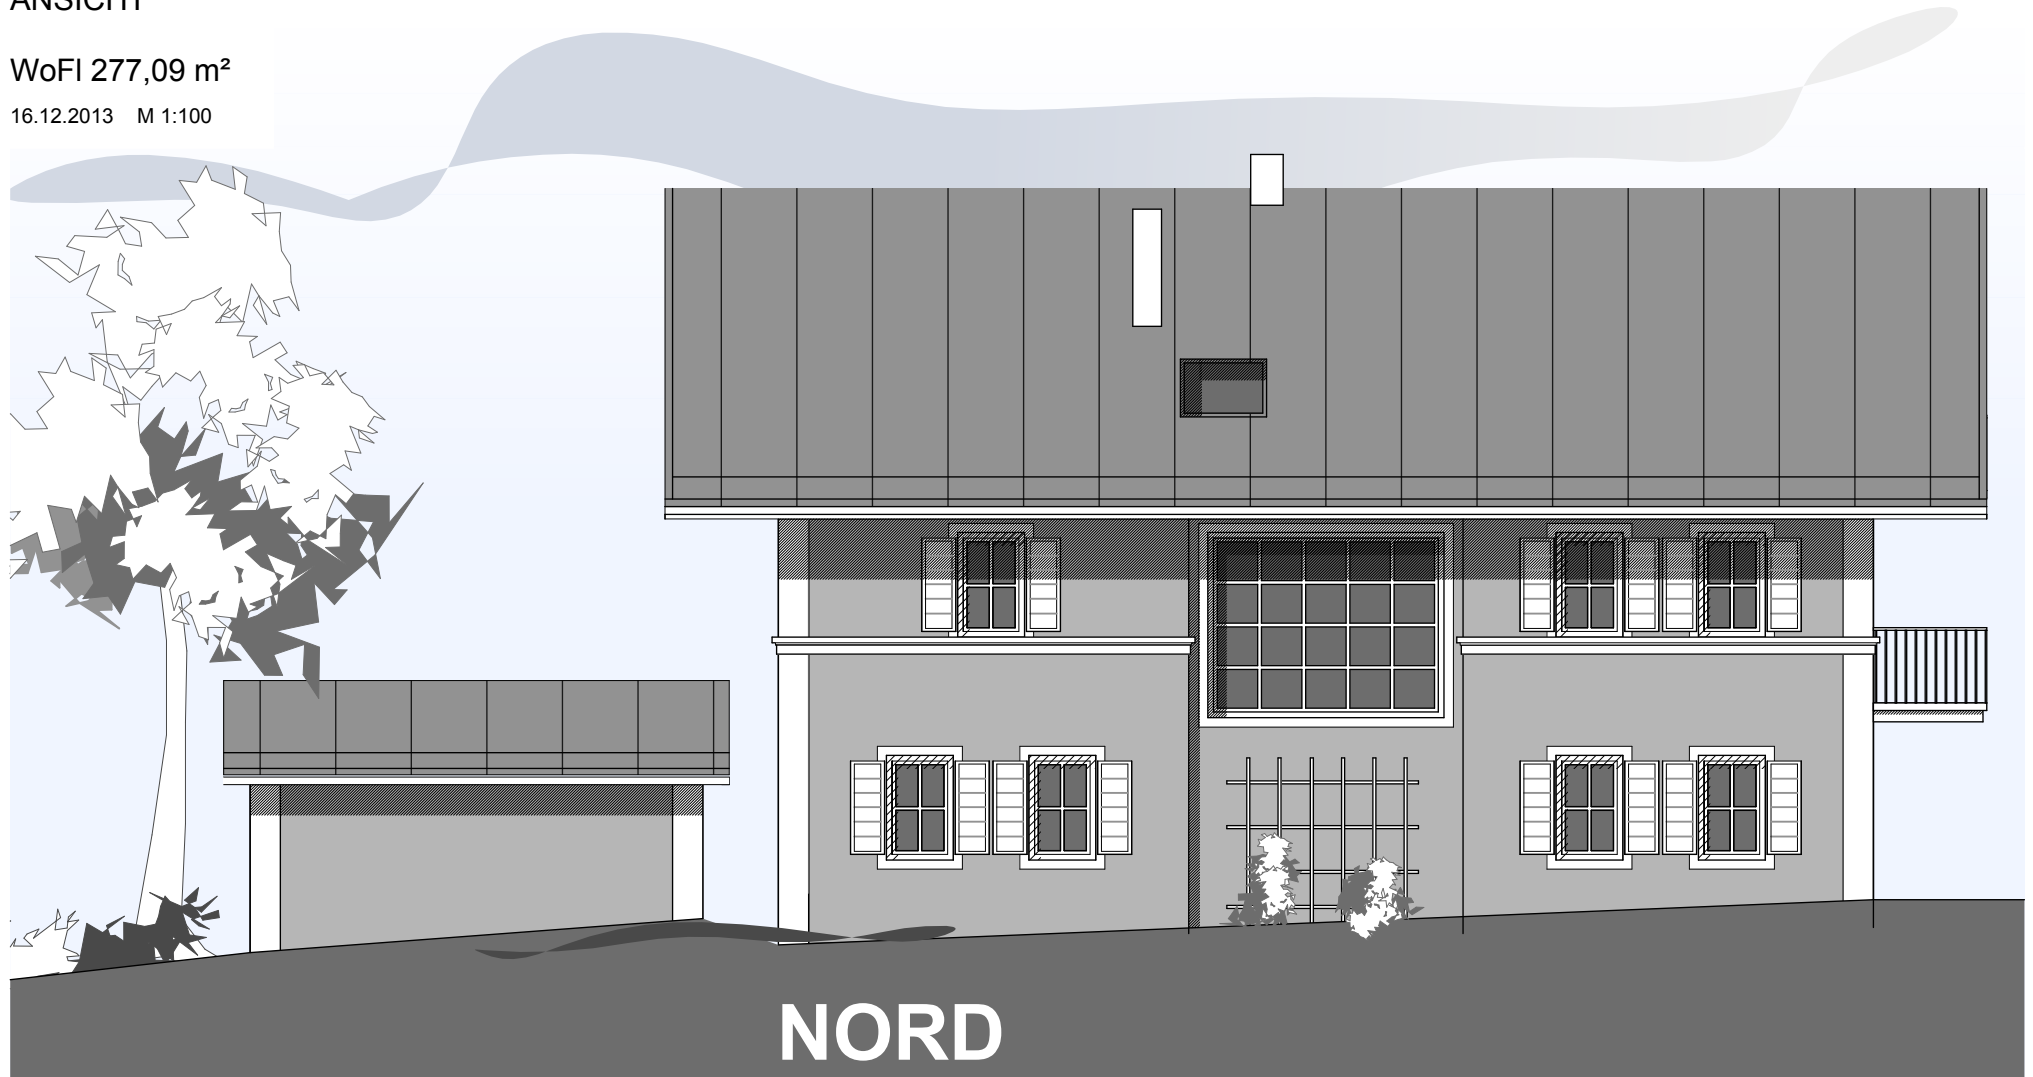

Bad Tölz - Ludwig-Thoma-Straße 38  
HAUS 3  
ANSICHT

WoFI 277,09 m<sup>2</sup>

16.12.2013 M 1:100



Bad Tölz - Ludwig-Thoma-Straße 38  
HAUS 3  
ANSICHT

WoFI 277,09 m<sup>2</sup>

18.12.2013 M 1:100



Bad Tölz - Ludwig-Thoma-Straße 38

HAUS 3

ANSICHT

WoFI 277,09 m<sup>2</sup>

16.12.2013 M 1:100

